

TOPOGRAPHICAL SURVEY

SITUATE IN THE MQUQA MUNICIPALITY
IN THE ADMINISTRATIVE DISTRICT OF GCUWA
PROVINCE OF THE EASTERN CAPE

LEGEND

- ANCHOR STAYWIRE
- BUILDING
- BOTTOM DRAIN
- BOTTOM KERB
- BOTTOM OF RETAINING WALL
- CAR PORT
- CONCRETE SLAB
- CONTAINER
- CHIMNEY
- CULVERT
- DRAIN TOP
- DRIVEWAY
- ELECTRIC LIGHT POLE
- ELECTRIC METER BOX
- EDGE OF ROAD
- ESKOM POWERLINE
- EDGE OF TAR
- FENCE
- FIRE HYDRANT
- GATE
- INVERT LEVEL
- KIOSK
- MANHOLE
- PAVEMENT
- PIPE INVERT
- RAMP
- RESERVOIR
- SHACK
- SHED
- SHOWER
- SEWER LINE
- STORMWATER MANHOLE
- SIGN POST
- STAIRS
- SUBSTATION
- STORM WATER DRAIN
- STEAM WATER PIPE
- TAP
- TOP BANK
- TOP KERB
- TELKOM PHONE LINE
- TELKOM MANHOLE
- TREE
- TOP OF RETAINING WALL
- BOUNDARY BEACONS
- VALVE
- WALL
- WATER METER
- WATER VALVE
- WORKING POINT



SURVEY DATUM : WGS 84
CENTRAL MERIDIAN : LONGITUDE 29° EAST
LEVEL DATUM : MEAN SEA LEVEL
CONTOUR INTERVAL : 0.5 METRES
SCALE : 1 / 500
DATE : NOVEMBER 2014
REF : Z:/POPS/MMS/TACHE/PF647TAC

BENCH MARK CO-ORDINATES

NAME	CO-ORDINATES		
	Y	System WG. 29°	X
		+ 3 500 000.00	
		+ 0.00	
BM1	+ 81 307.42	+ 78 990.96	596.65
BM2	+ 81 154.82	+ 78 984.95	588.08
BM3	+ 81 031.68	+ 79 149.95	567.59
BM4	+ 81 131.95	+ 79 142.99	581.53
BM5	+ 81 178.44	+ 79 143.38	588.25

DESCRIPTION OF BEACONS

BM1, BM2, BM3, BM4, BM5 : 12mm Round Iron Peg in Concrete


KEY TO BUILDING NUMBERS AND NAMES

- 1 ORIGINAL BUILDING - WARD BLOCKS AND THEATRE
- 2 NEW BUILDING - WARD BLOCK, OPD, X-RAY AND EMERGENCY
- 3 ORIGINAL STUDENT NURSING ACCOMMODATION
- 4 NEW STUDENT NURSING ACCOMMODATION
- 5 LAUNDRY
- 6 KITCHEN
- 7 MORTUARY
- 8 BOILER HOUSE
- 9 WORKSHOPS
- 10 STORES
- 11 ADMINISTRATION BLOCK
- 12 STAFF HOUSING
- 13 ACCESS ROAD AND PARKING
- 14 VICTIM SUPPORT CENTRE (THUTHUZELA)
- 15 GATEWAY CLINIC
- 16 FORENSIC MORTUARY
- 17 MAIN ACCESS GATE
- 18 DAYTIME ACCESS GATE



PLATO REGISTERED AND MEMBERS OF THE SOUTH AFRICAN GEODATICS INSTITUTE
[Tel: 043 740 2802] [Fax: 043 740 5507] [P.O. Box 386, Gqeberha 6256]
[No. 3 Third Avenue, Gqeberha 6257] [E-Mail: admin@flatelasurveyors.co.za]

PROPERTY SUBDIVISION AND SECTIONAL TITLES
TOPOGRAPHICAL AND ENGINEERING SURVEYS
TOWNSHIP AND DEVELOPMENT SURVEYS
GEOGRAPHIC INFORMATION SYSTEMS
MAPPING AND LAND INFORMATION

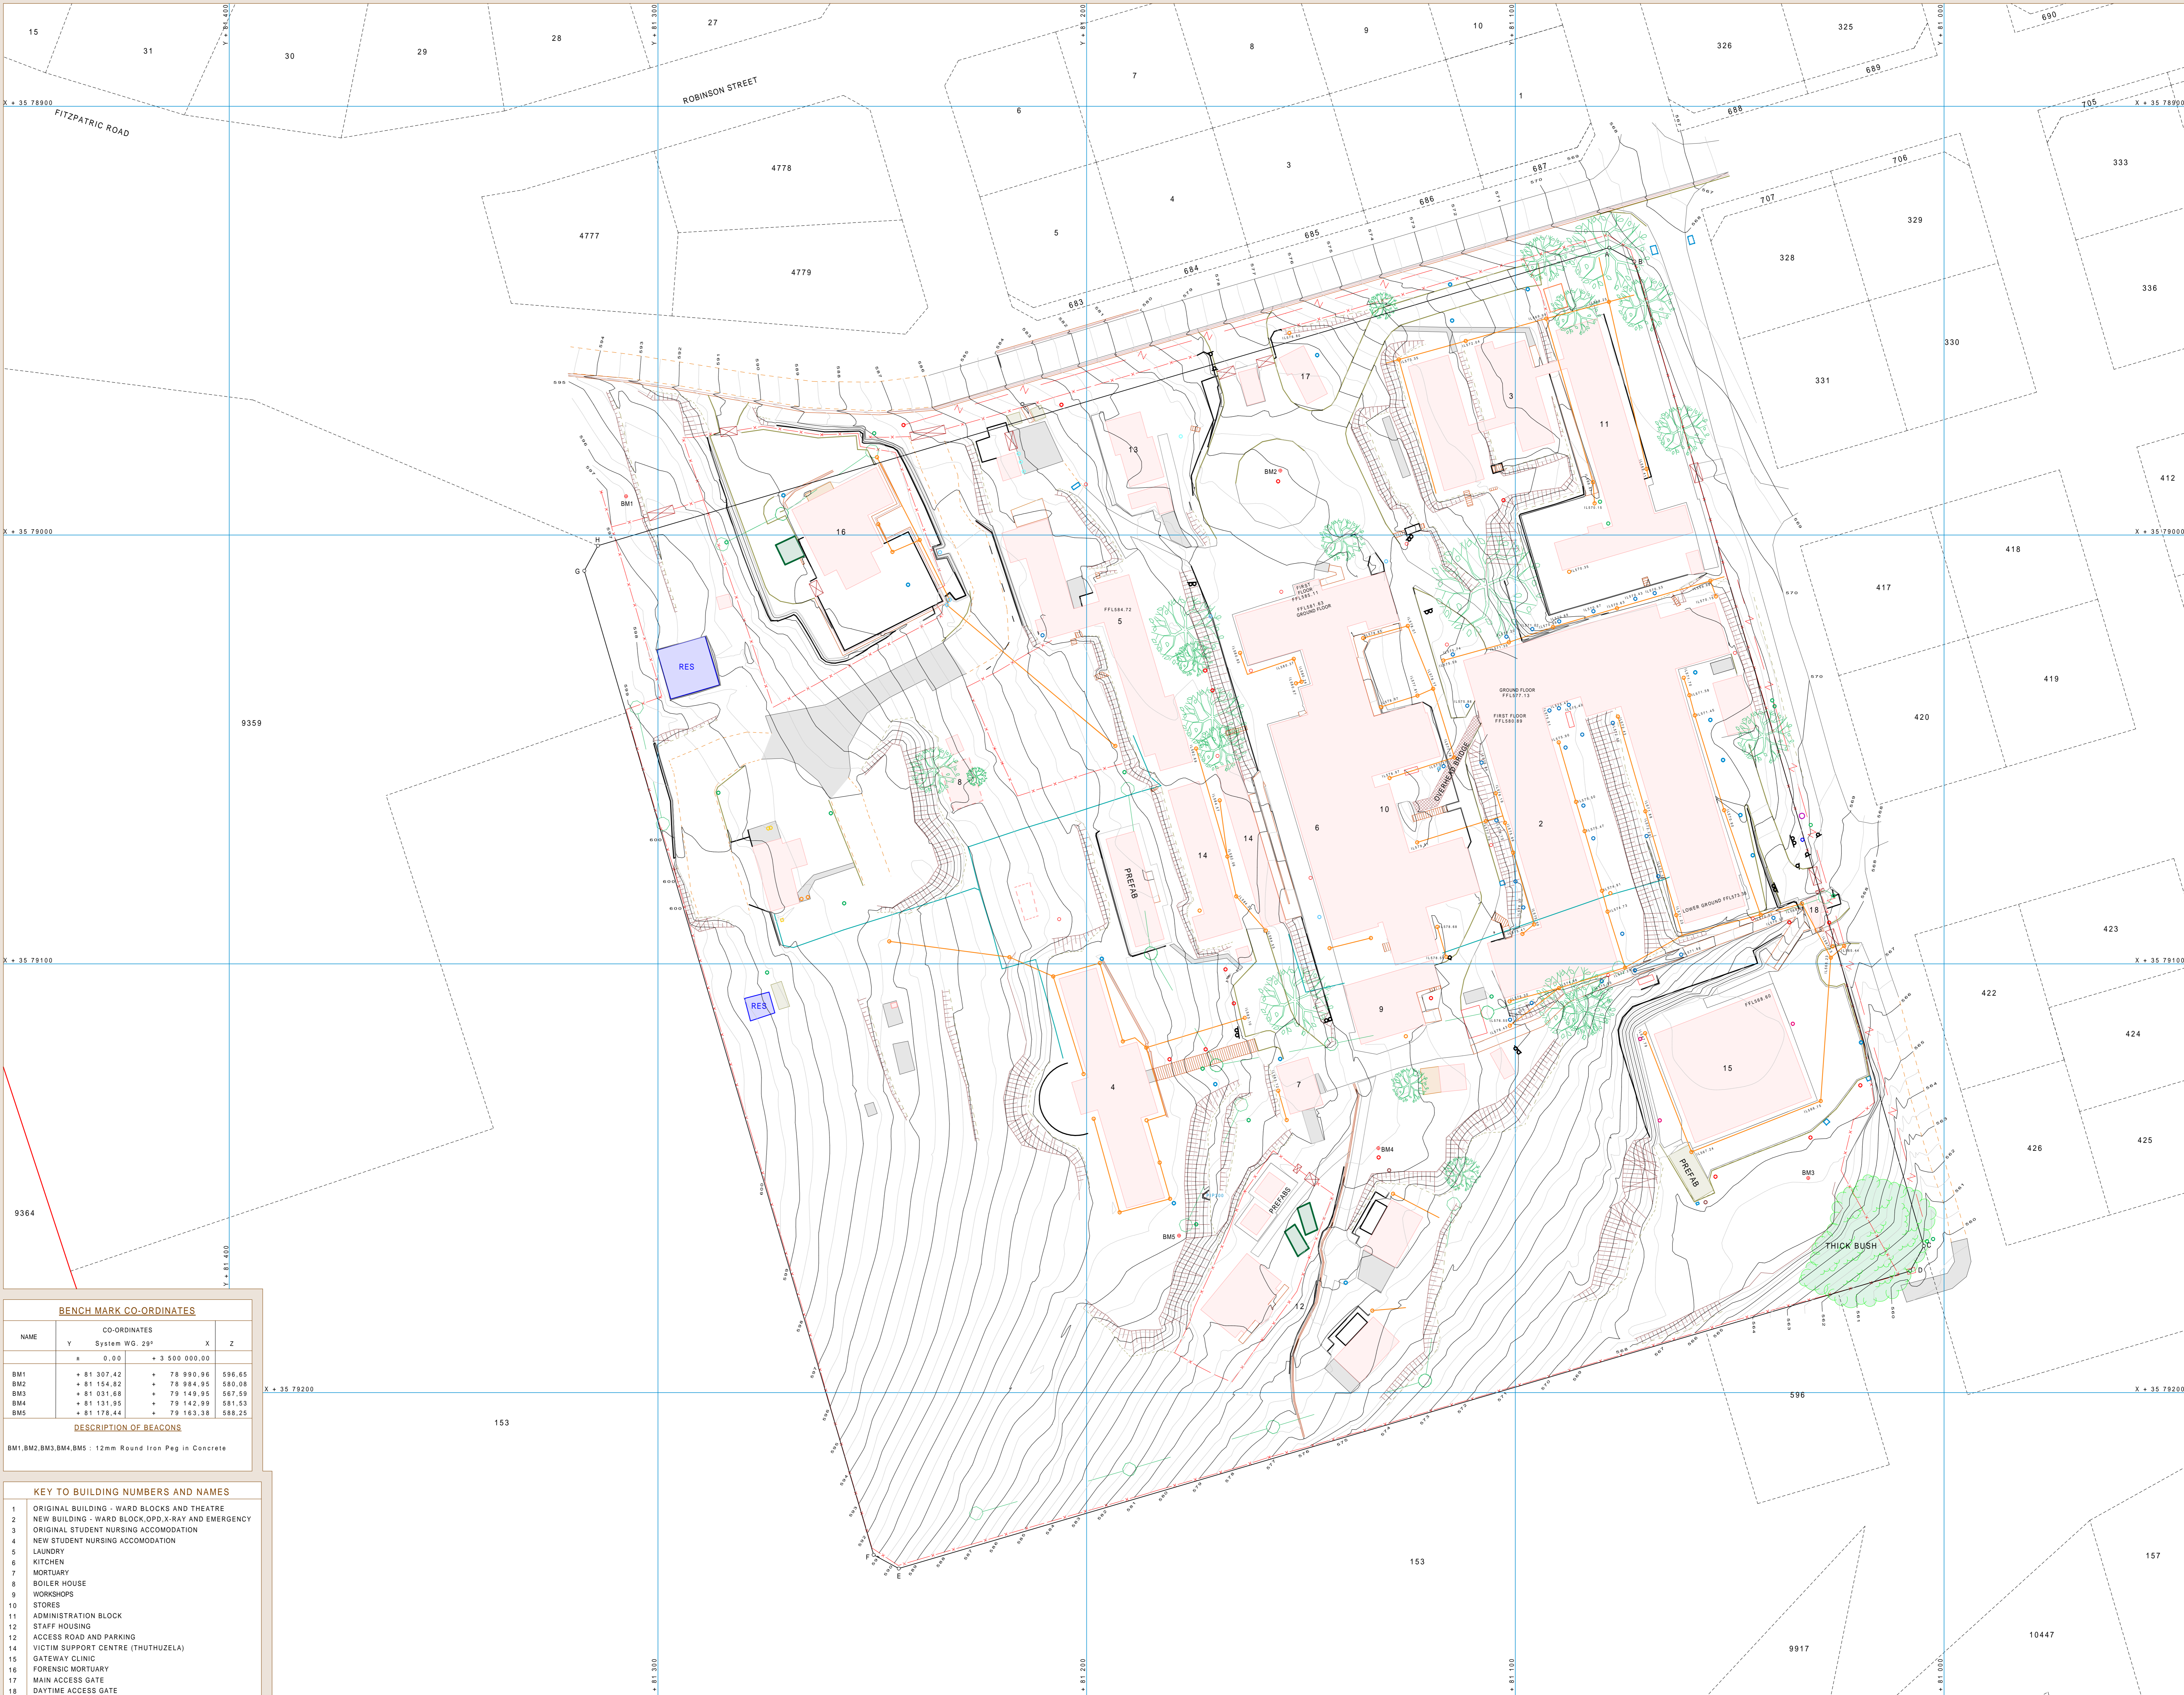

9359
9364
153
153
9917
10447